


BLOCK B

BLOCK A

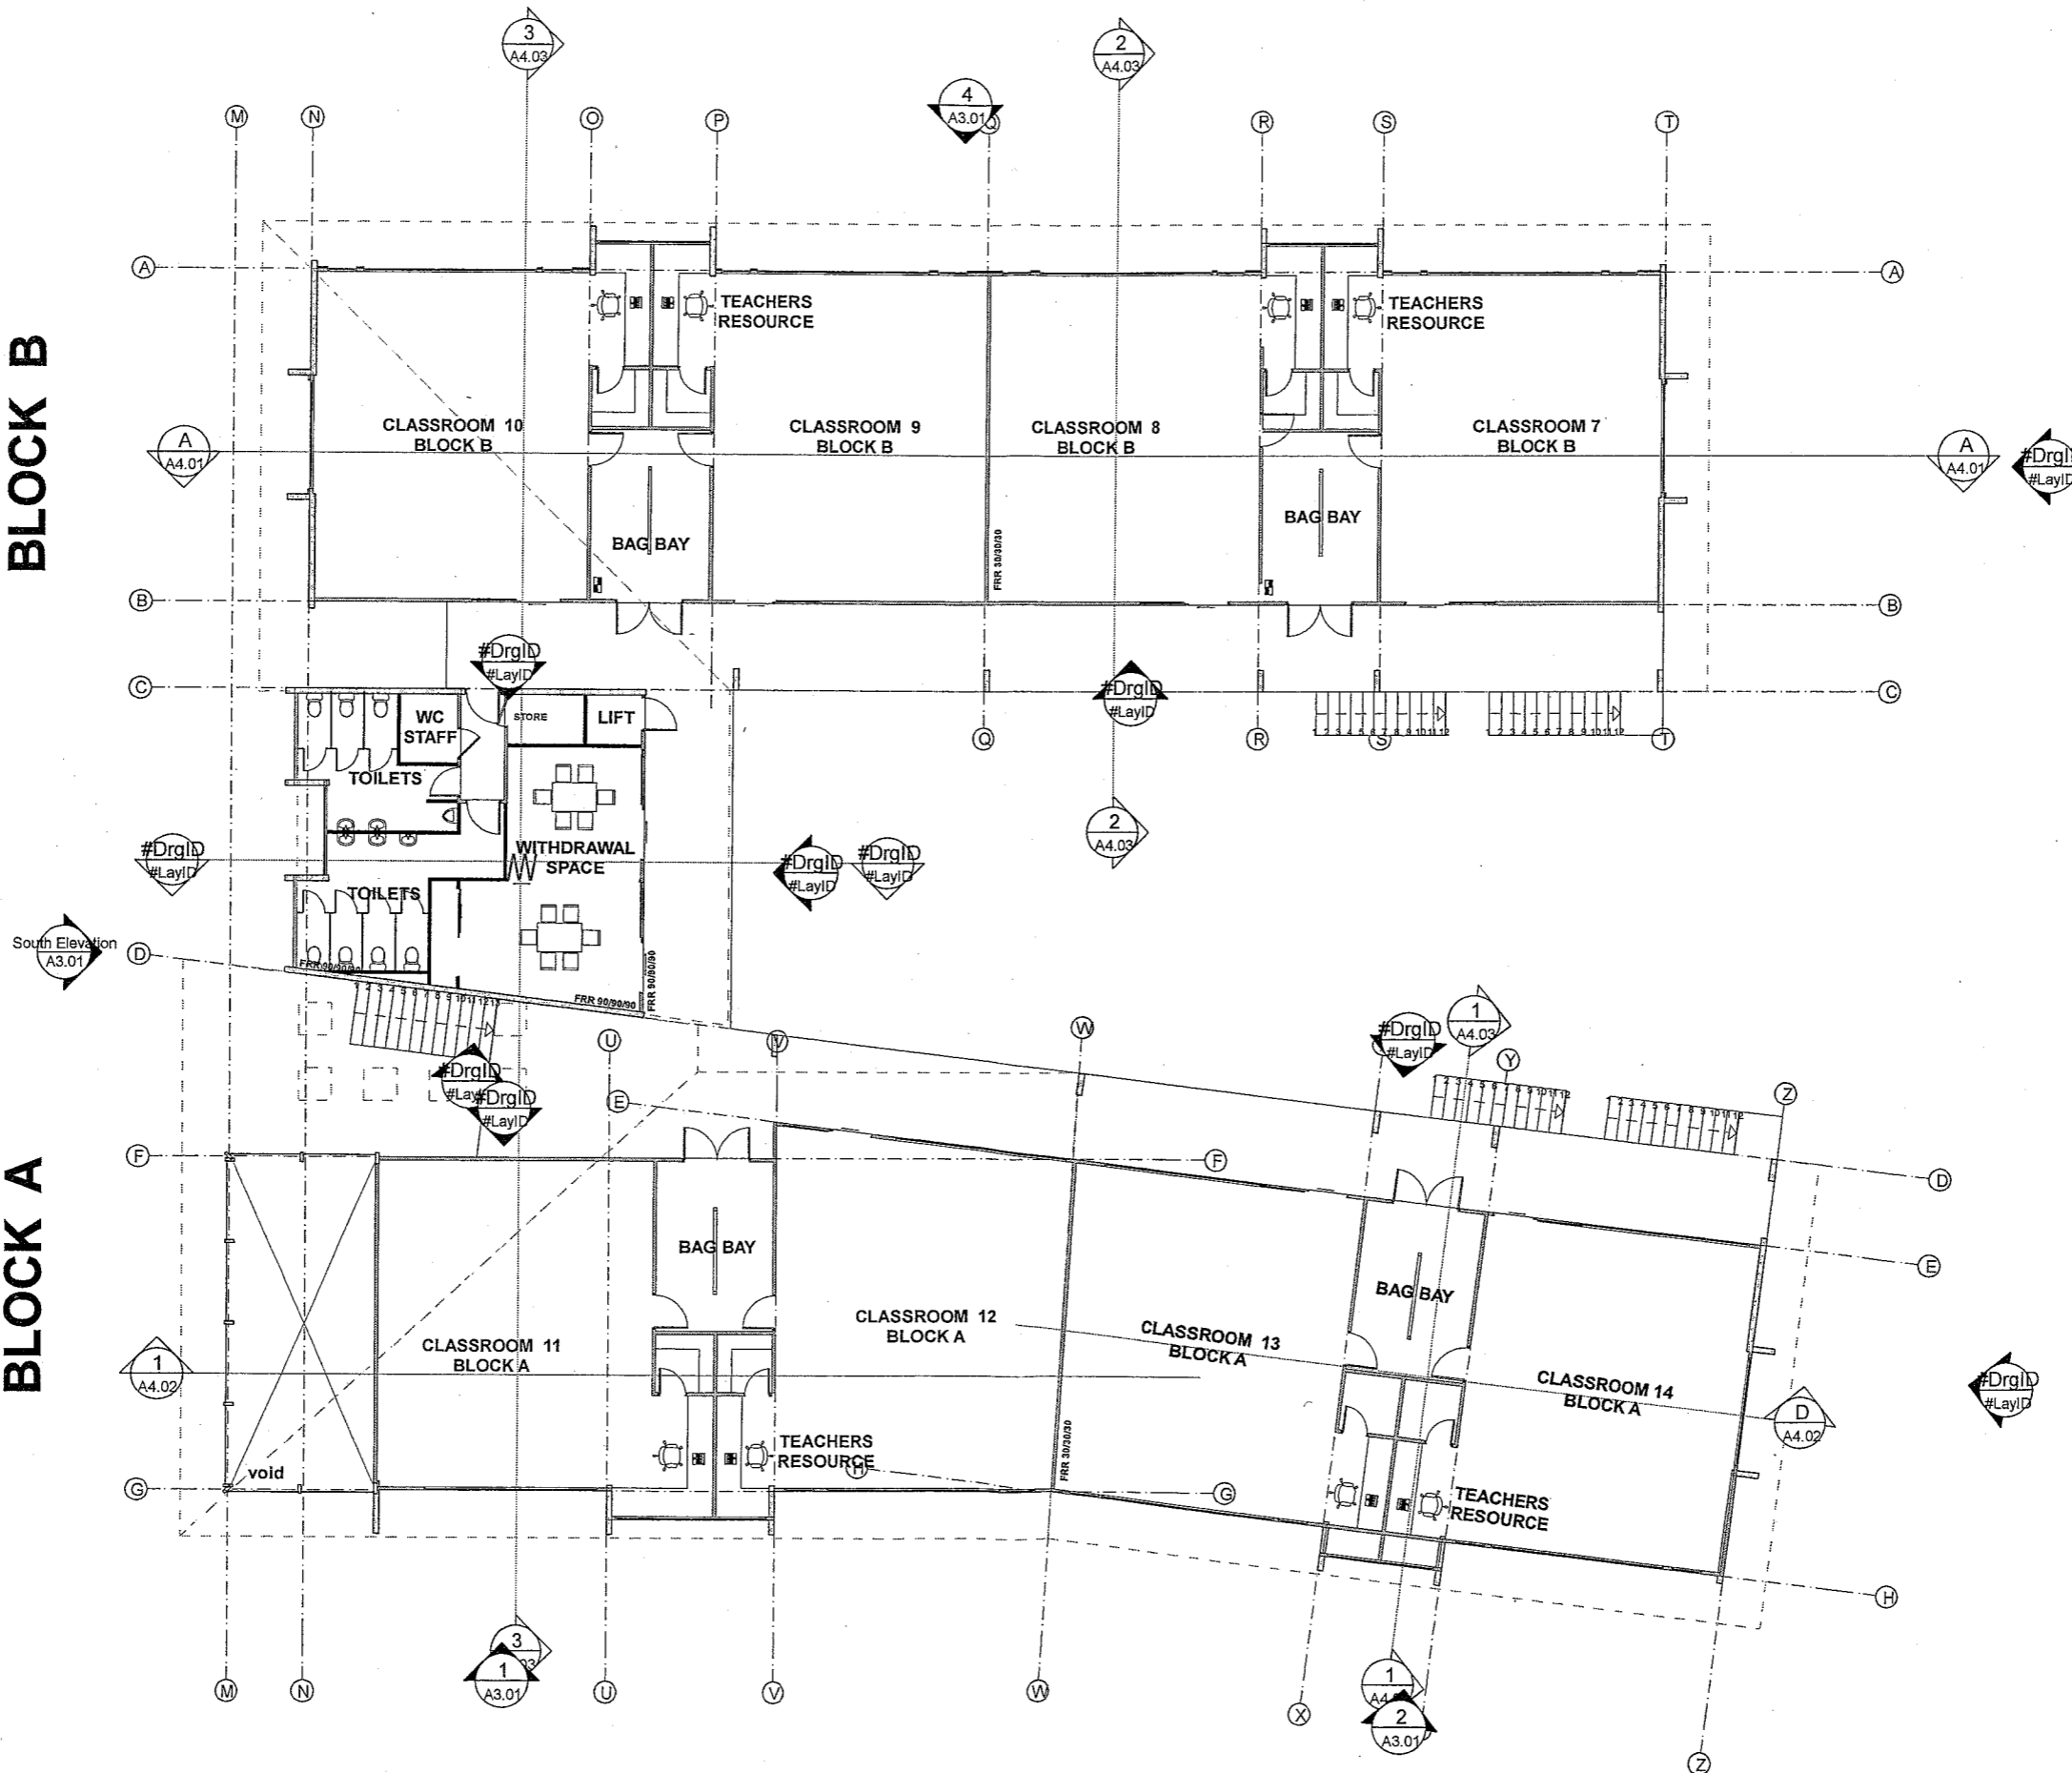

CLASSROOM 10 - BLOCK B	76.84
WITHDRAWAL	33.35
TOILETS	29.27
BAG BAY - BLOCK A	15.24
BAG BAY - BLOCK B	15.24
BAG BAY - BLOCK B	15.24
CLASSROOM 15 - BLOCK A	77.03
CLASSROOM 14 - BLOCK A	79.07
CLASSROOM 13 - BLOCK A	84.29
CLASSROOM 12 - BLOCK A	77.89
CLASSROOM 11 - BLOCK B	76.13
CLASSROOM 9 - BLOCK B	76.67
CLASSROOM 8 - BLOCK B	77.30
	748.80 m ²
	1,529.52 m ²

DRAFT

NO.	AMENDMENT	DATE

Plot Date: 18/03/2009

PROJECT: **ST HELIERS SCHOOL**
TITLE: **PROJECT ENDEAVOUR**

SHEET TITLE: **First Floor Plan**

JOB NO: **A0328.03** SCALE: 1:100, SHEET NO:
ISSUE: **PRELIM** DATE: **MAR 09** **A2.02**

ADAMS DE LA MARE
ARCHITECTS & LANDSCAPE ARCHITECTS

Copyright: This drawing and its contents are the property of Adams De La Mare Ltd. It is not to be used for any other project without the written consent of Adams De La Mare Ltd. The drawing is not to be used for any other project without the written consent of Adams De La Mare Ltd. The drawing is not to be used for any other project without the written consent of Adams De La Mare Ltd.